
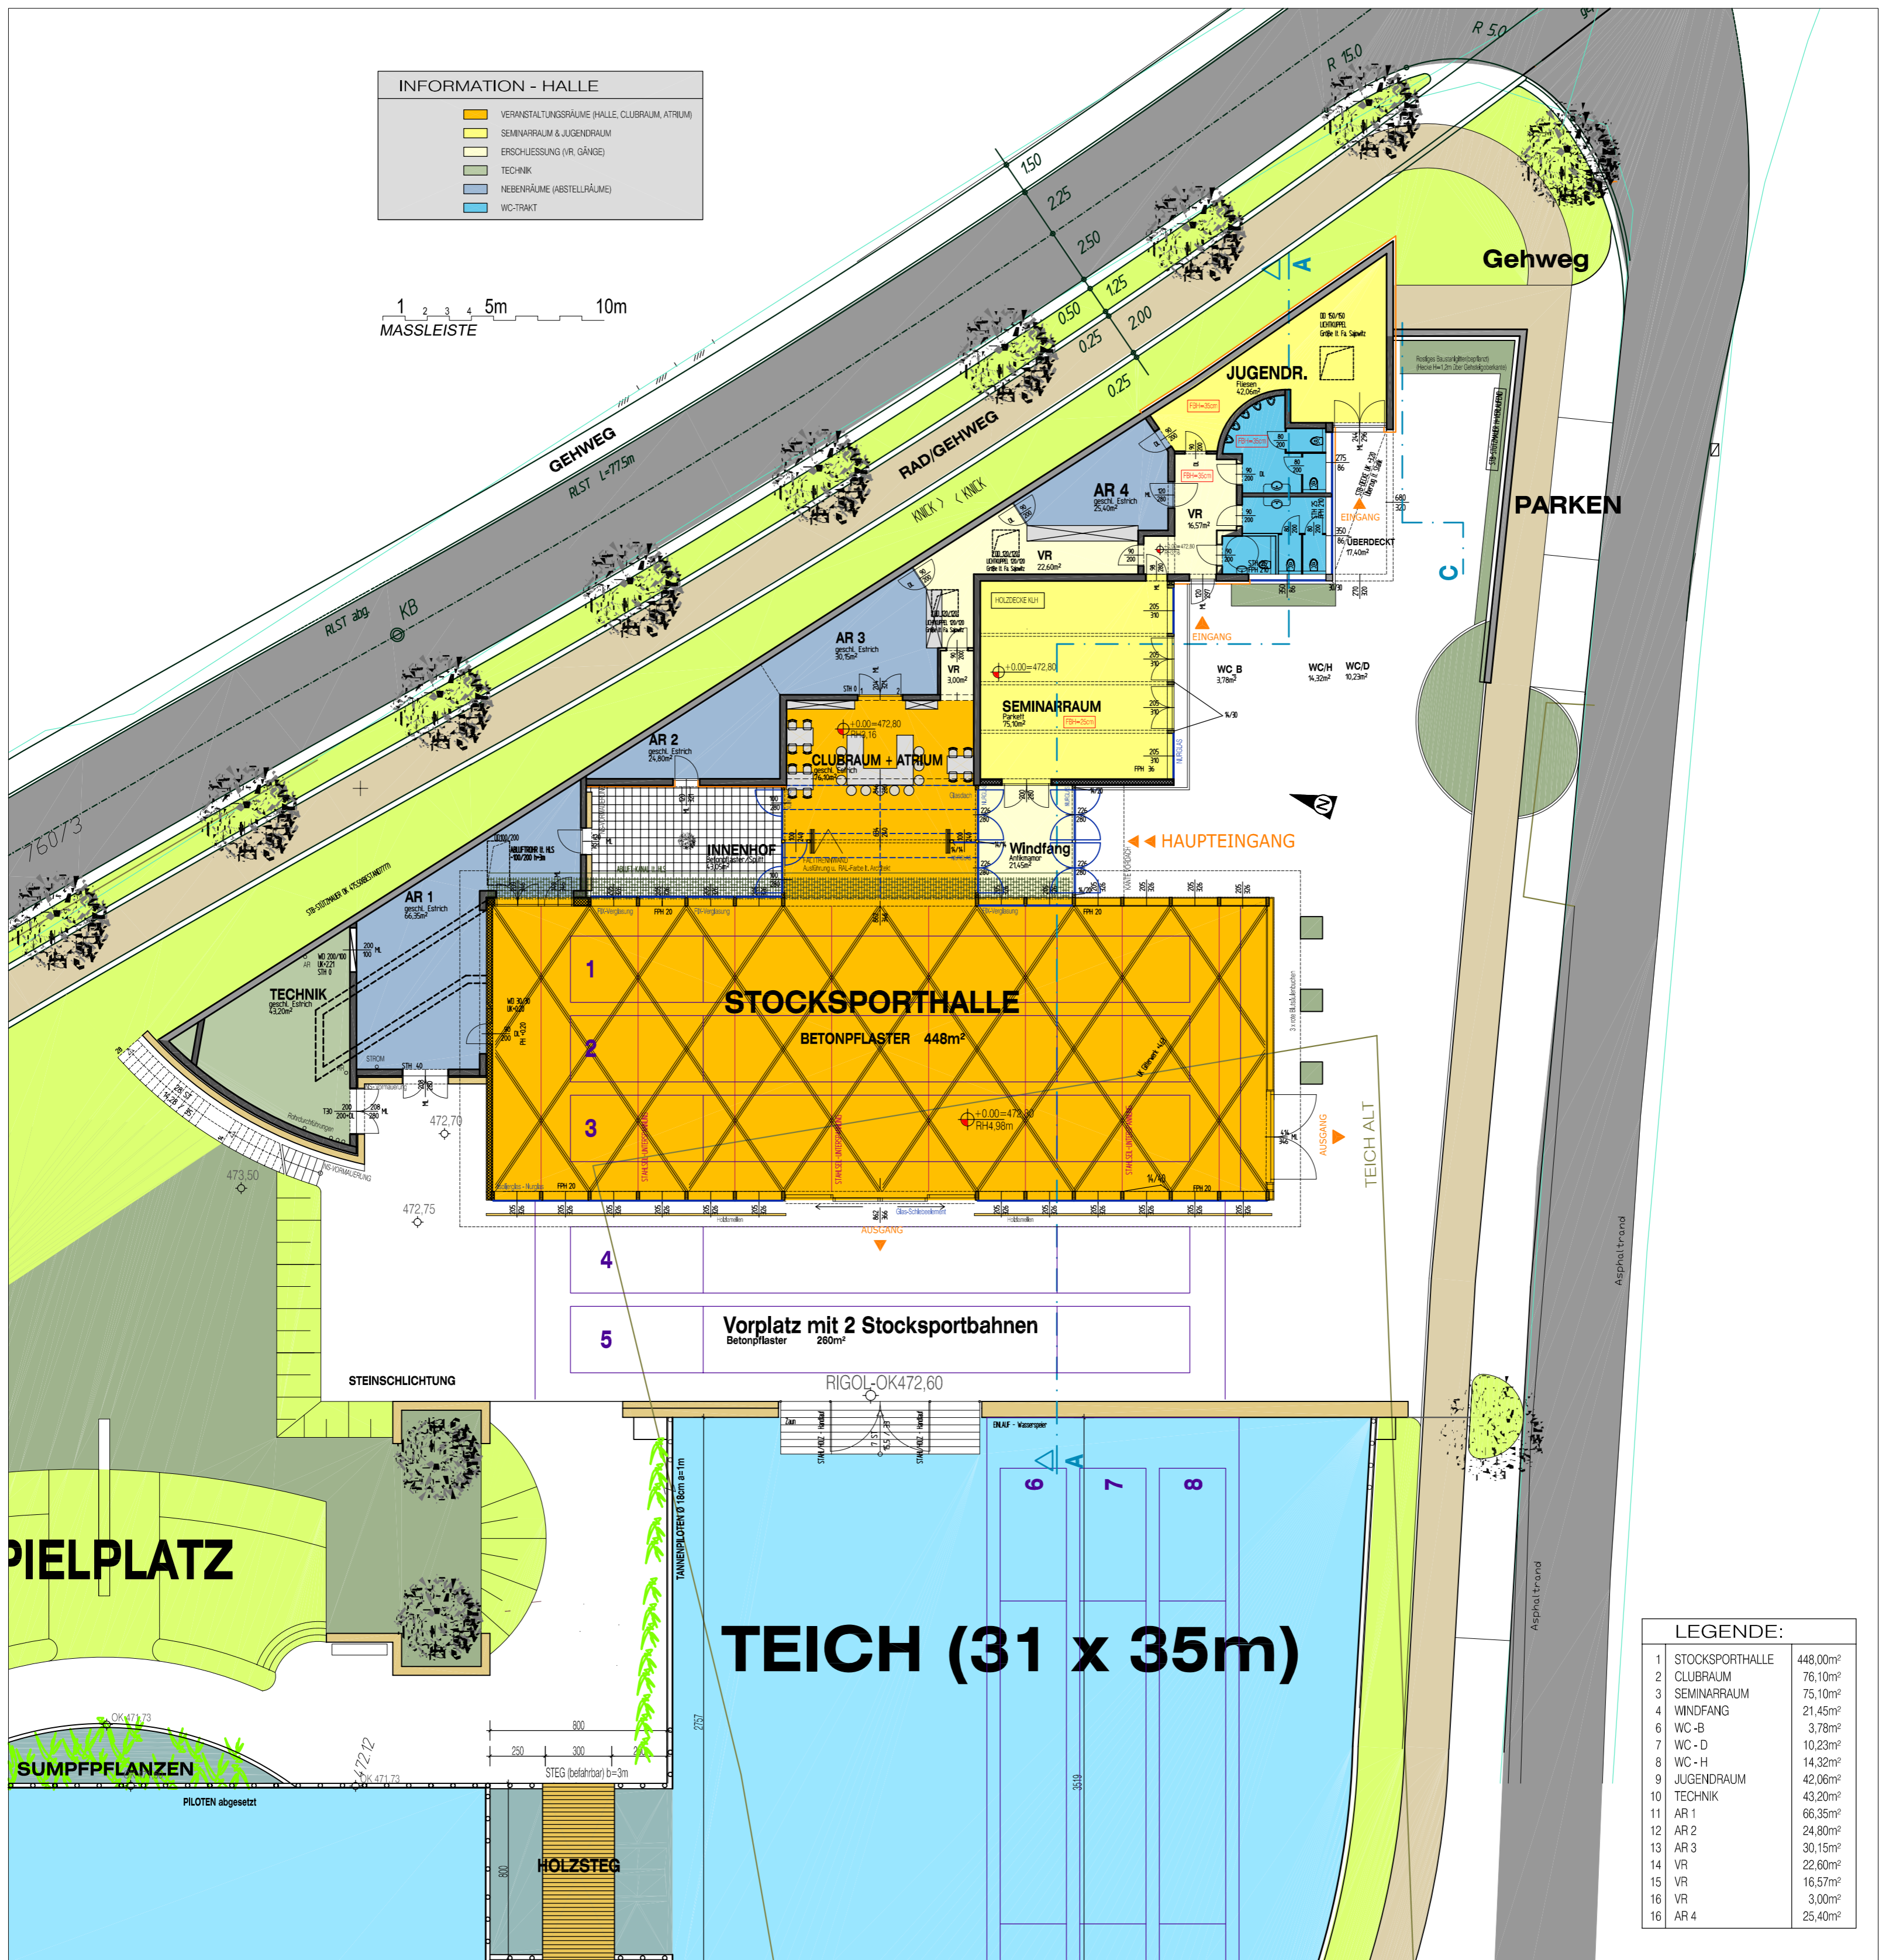


INFORMATION - HALLE	
	VERANSTALTUNGSRÄUME (HALLE, CLUBRAUM, ATRIUM)
	SEMINARRAUM & JUGENDRAUM
	ERSCHLIESSUNG (VR, GÄNGE)
	TECHNIK
	NEBENRÄUME (ABSTELLRÄUME)
	WC-TRAKT

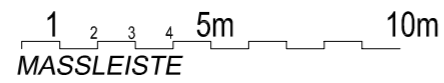

LEGENDE:		
1	STOCKSPORTHALLE	448,00m²
2	CLUBRAUM	76,10m²
3	SEMINARRAUM	75,10m²
4	WINDFANG	21,45m²
6	WC-B	3,78m²
7	WC-D	10,23m²
8	WC-H	14,32m²
9	JUGENDRAUM	42,06m²
10	TECHNIK	43,20m²
11	AR 1	66,35m²
12	AR 2	24,80m²
13	AR 3	30,15m²
14	VR	22,60m²
15	VR	16,57m²
16	VR	3,00m²
16	AR 4	25,40m²

ERDGESCHOSS M1:200

DATUM: 27.02.2007